


Scale: 3/8" = 1'-0"  
[Lighting Plot]

1

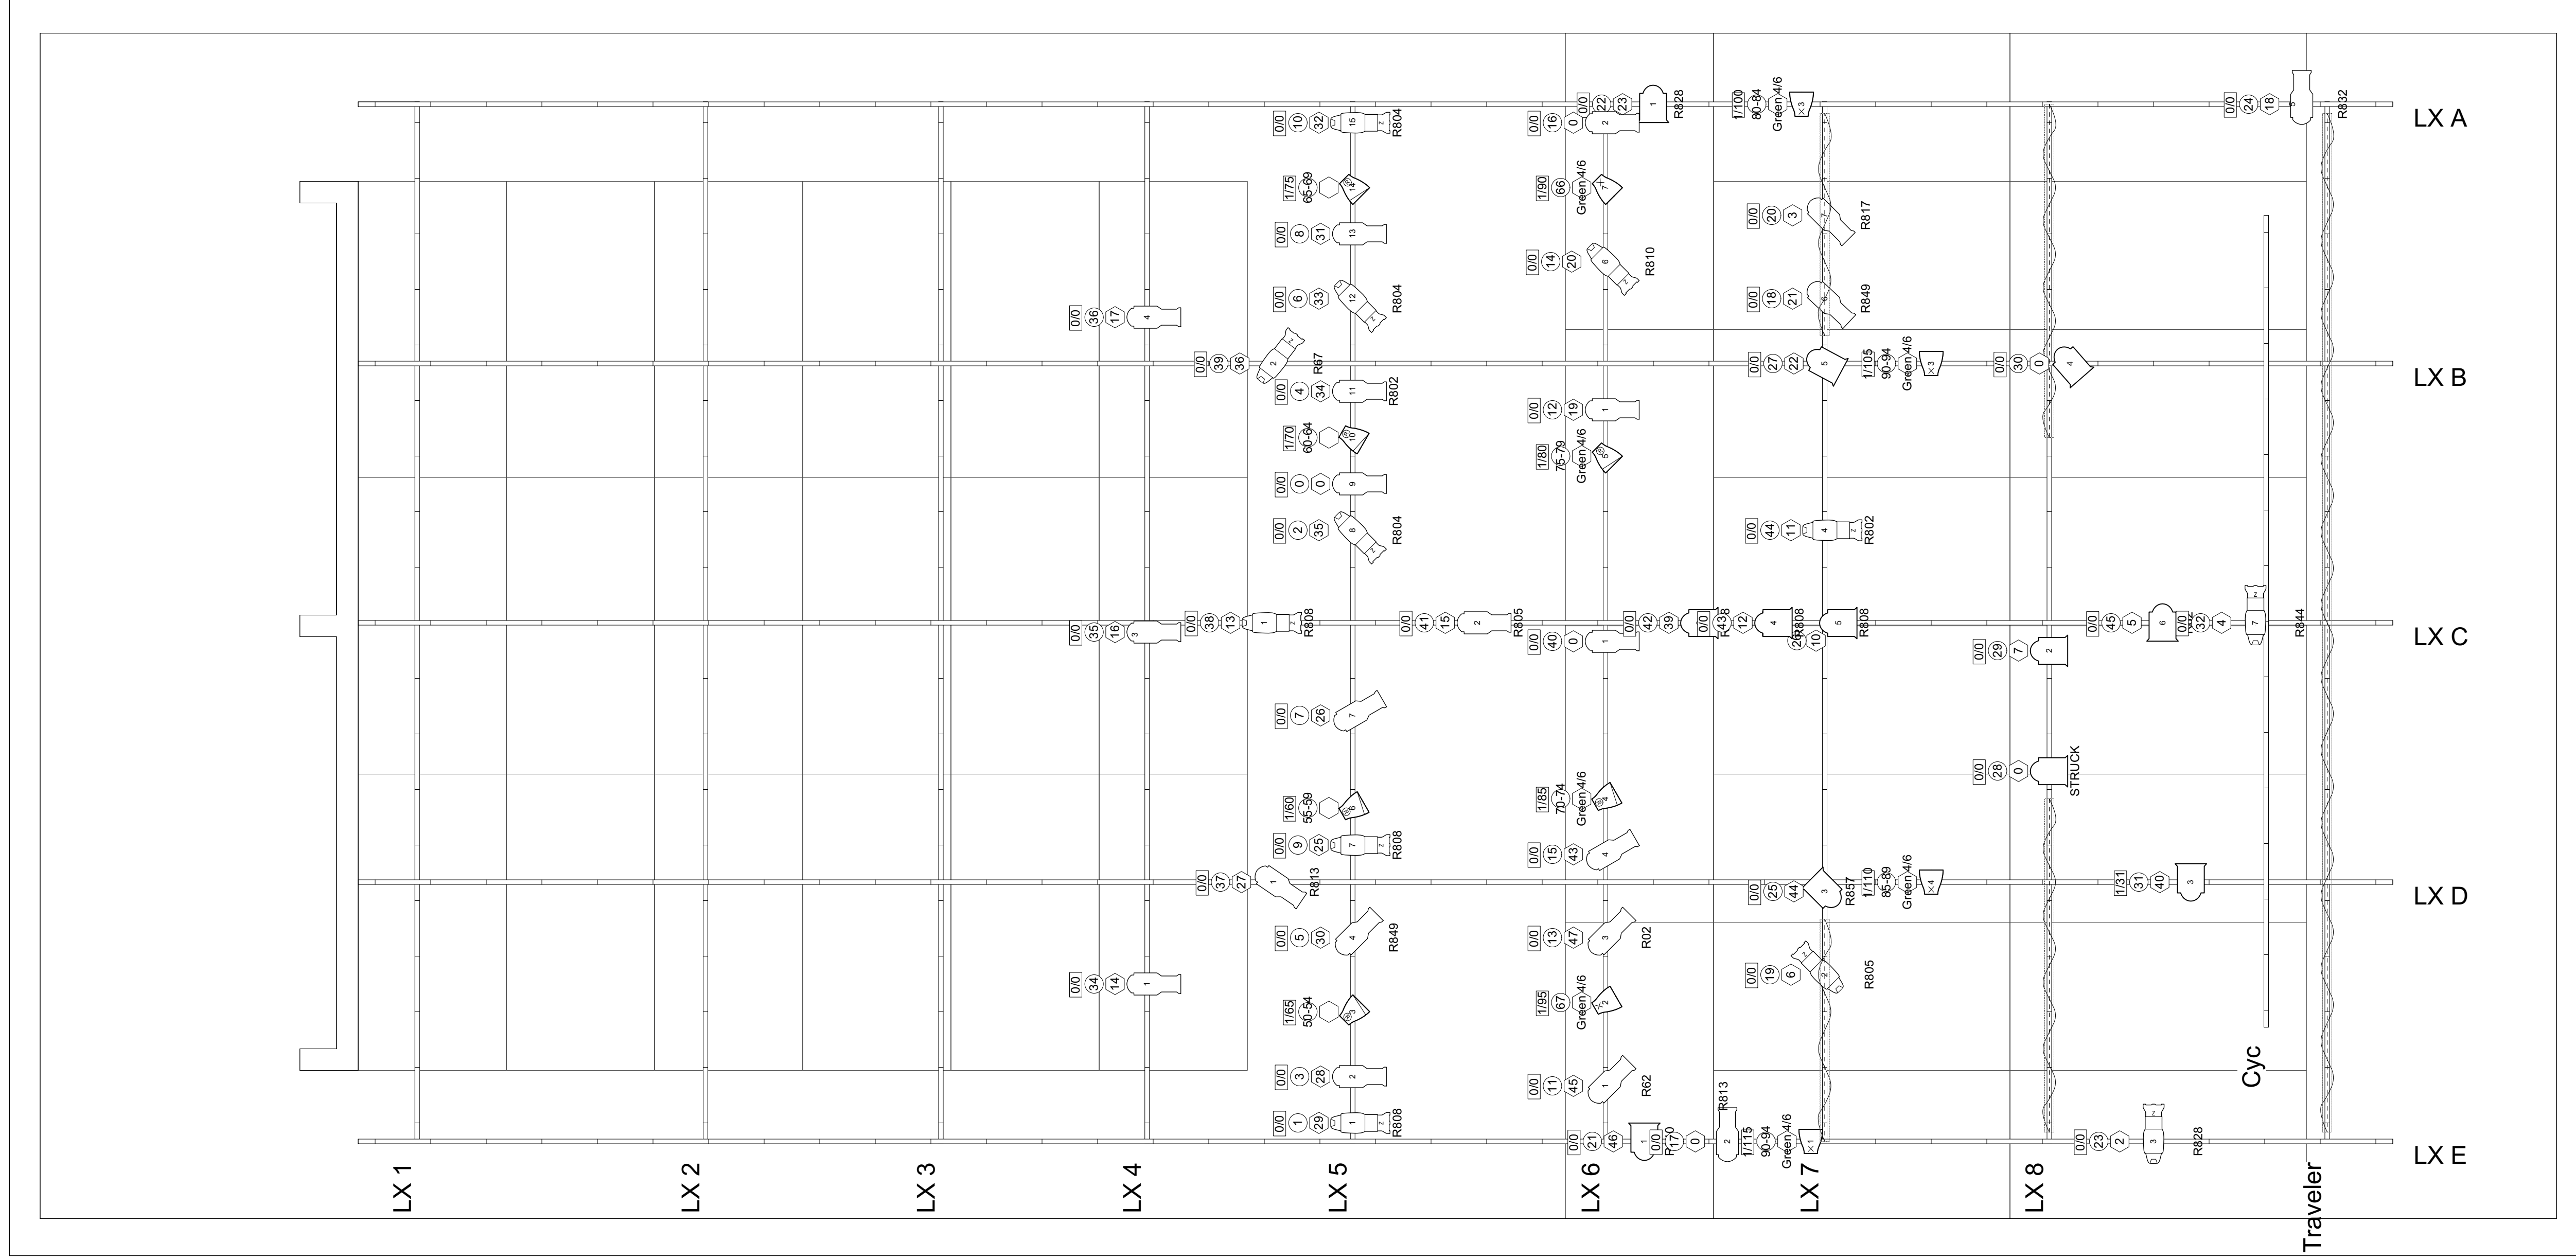

NOTES:

The Siegel

Project:

Producer: Lightbulb Productions

Date:

1/24/2022

Scale:

3/8" = 1'-0"


Sheet:

Sht-1  
OF  
2

Purpose:

[LIGHTING PLOT]

Designer/Contact Information:  
Swenson Designs  
607-745-6939

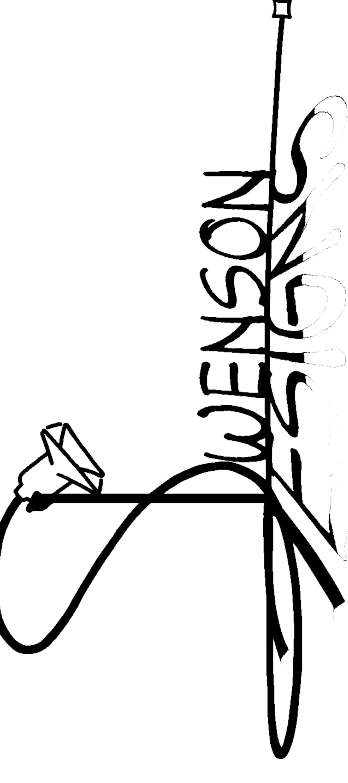

Drawn By: Timothy Swenson

Revision Date: